


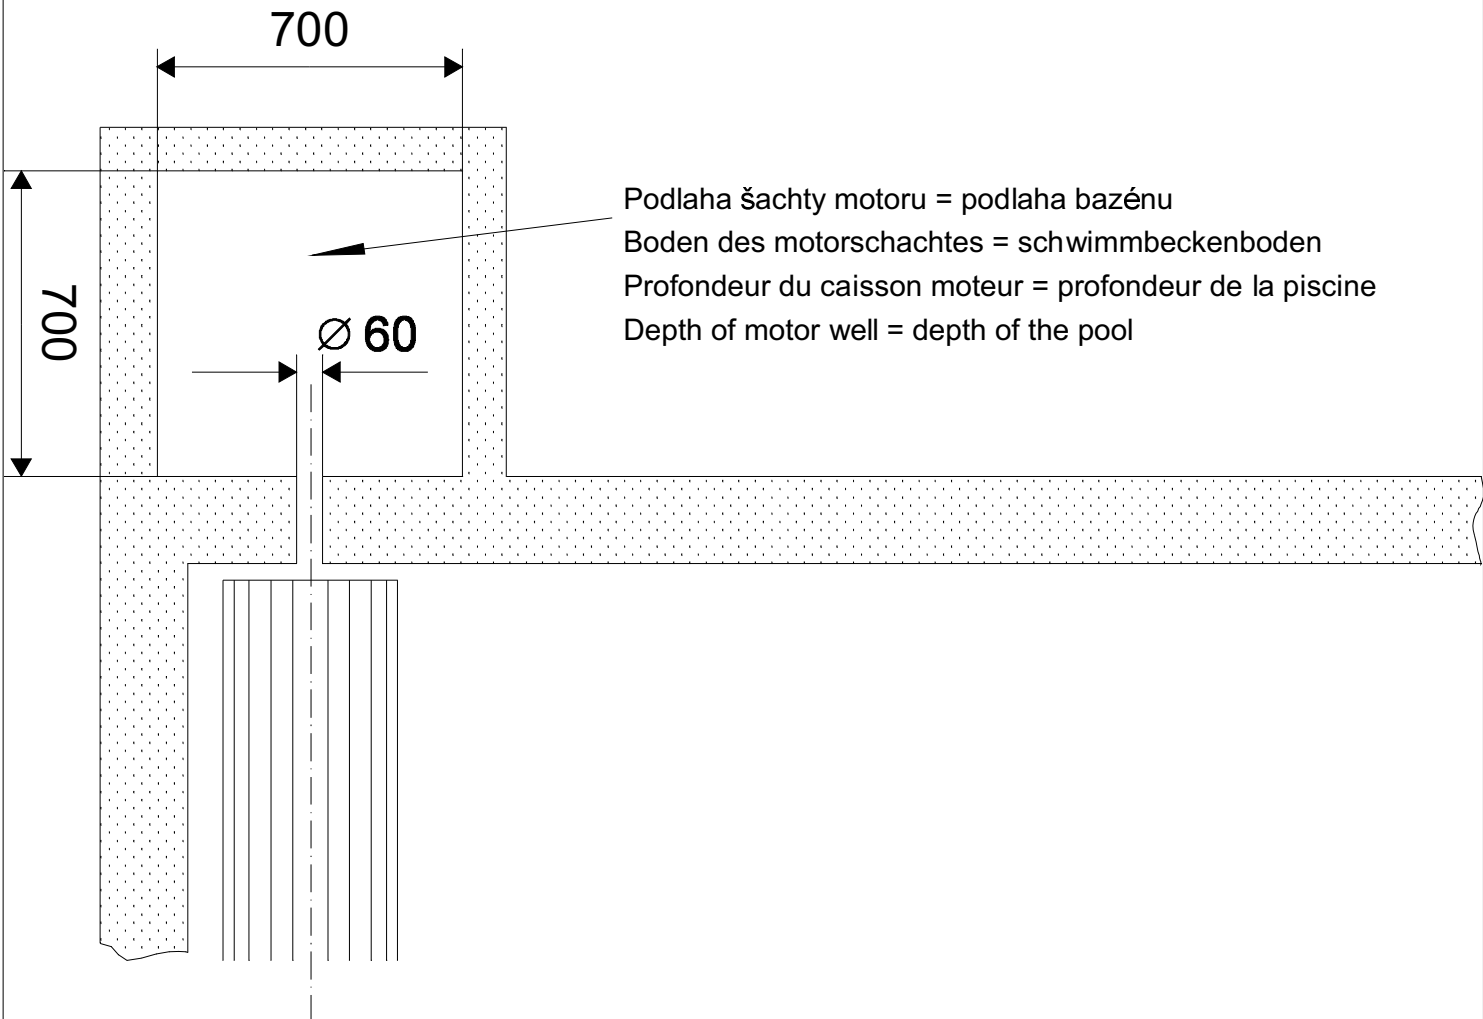
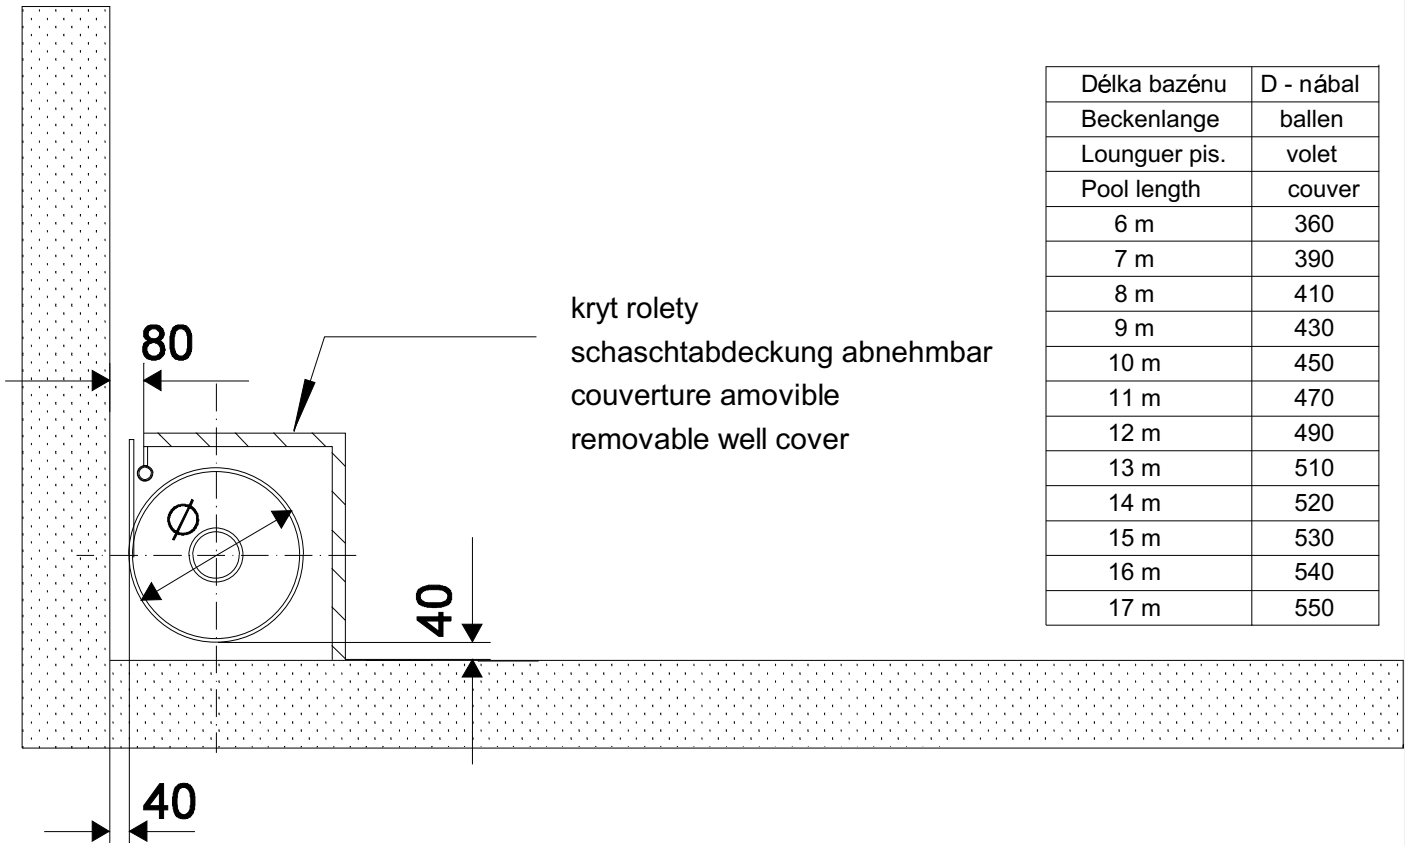
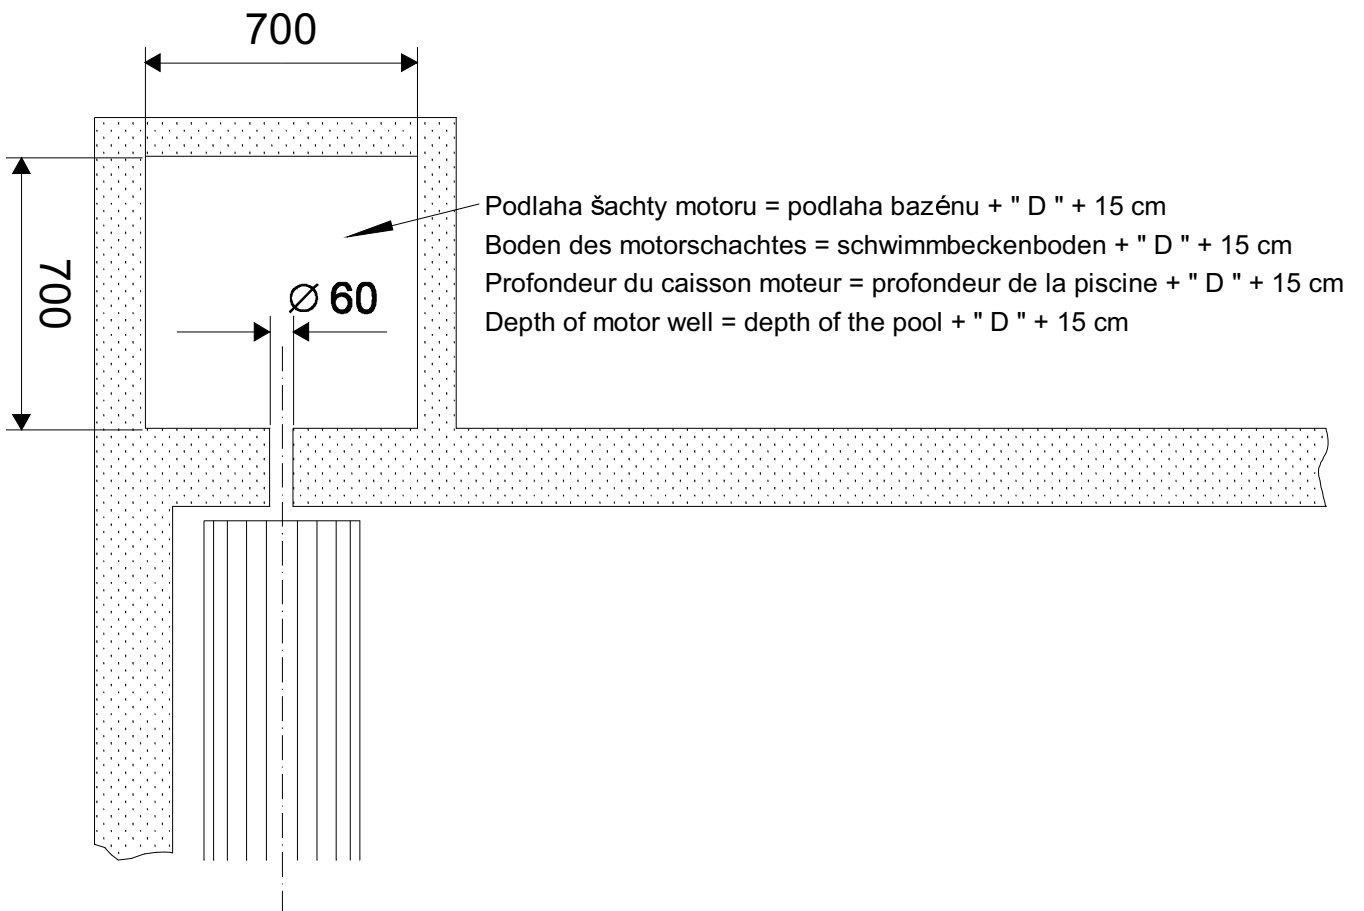




| Délka bazénu | D - nábal |
|---------------|-----------|
| Beckenlange | ballen |
| Lounguer pis. | volet |
| Pool length | couver |
| 6 m | 360 |
| 7 m | 390 |
| 8 m | 410 |
| 9 m | 430 |
| 10 m | 450 |
| 11 m | 470 |
| 12 m | 490 |
| 13 m | 510 |
| 14 m | 520 |
| 15 m | 530 |
| 16 m | 540 |
| 17 m | 550 |

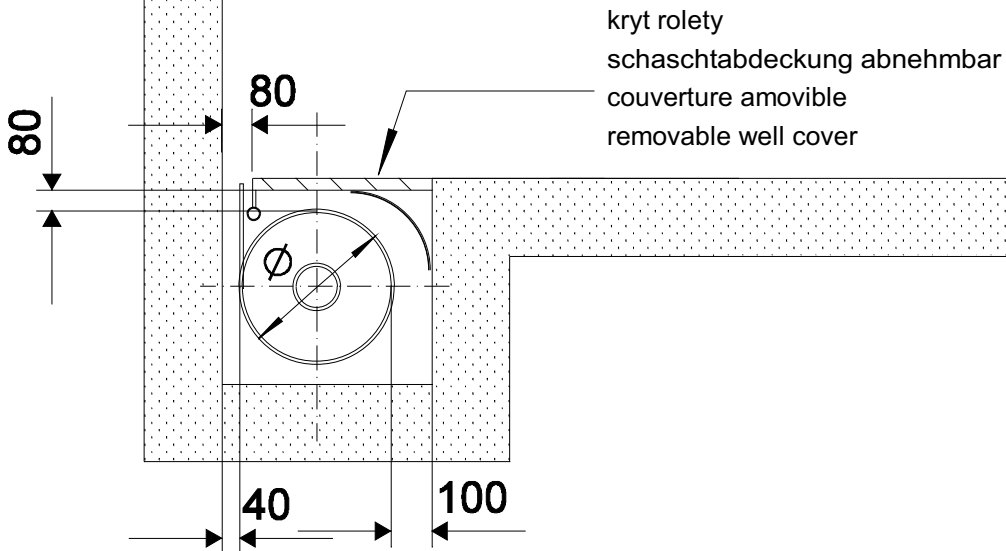


| Délka bazénu | D - nábal |
|---------------|-----------|
| Beckenlange | ballen |
| Lounguer pis. | volet |
| Pool length | couver |
| 6 m | 360 |
| 7 m | 390 |
| 8 m | 410 |
| 9 m | 430 |
| 10 m | 450 |
| 11 m | 470 |
| 12 m | 490 |
| 13 m | 510 |
| 14 m | 520 |
| 15 m | 530 |
| 16 m | 540 |
| 17 m | 550 |

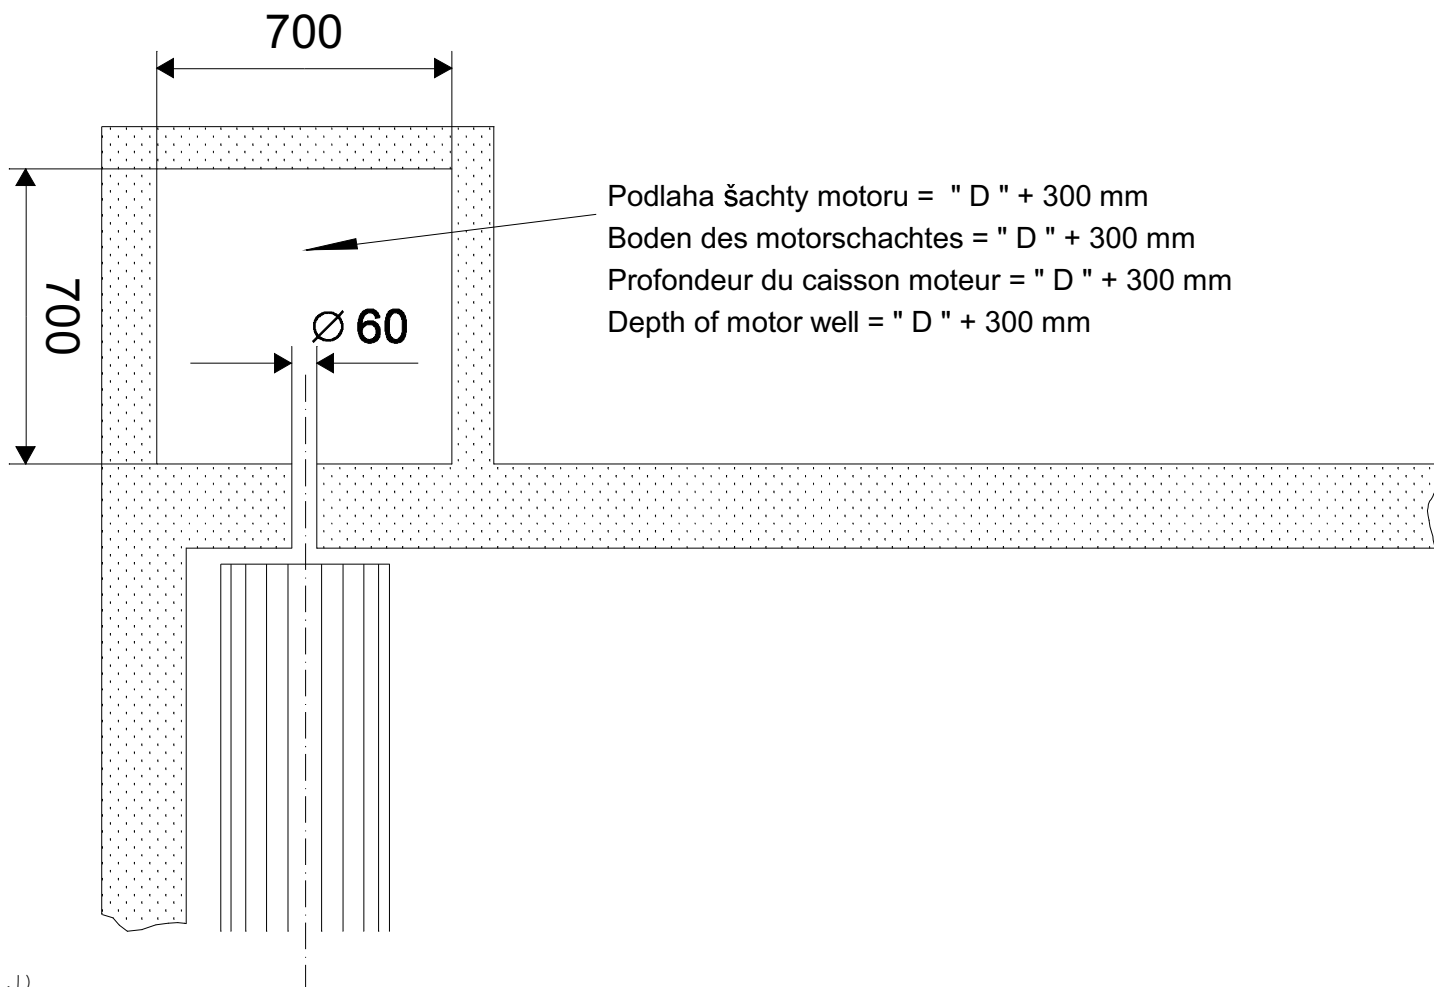


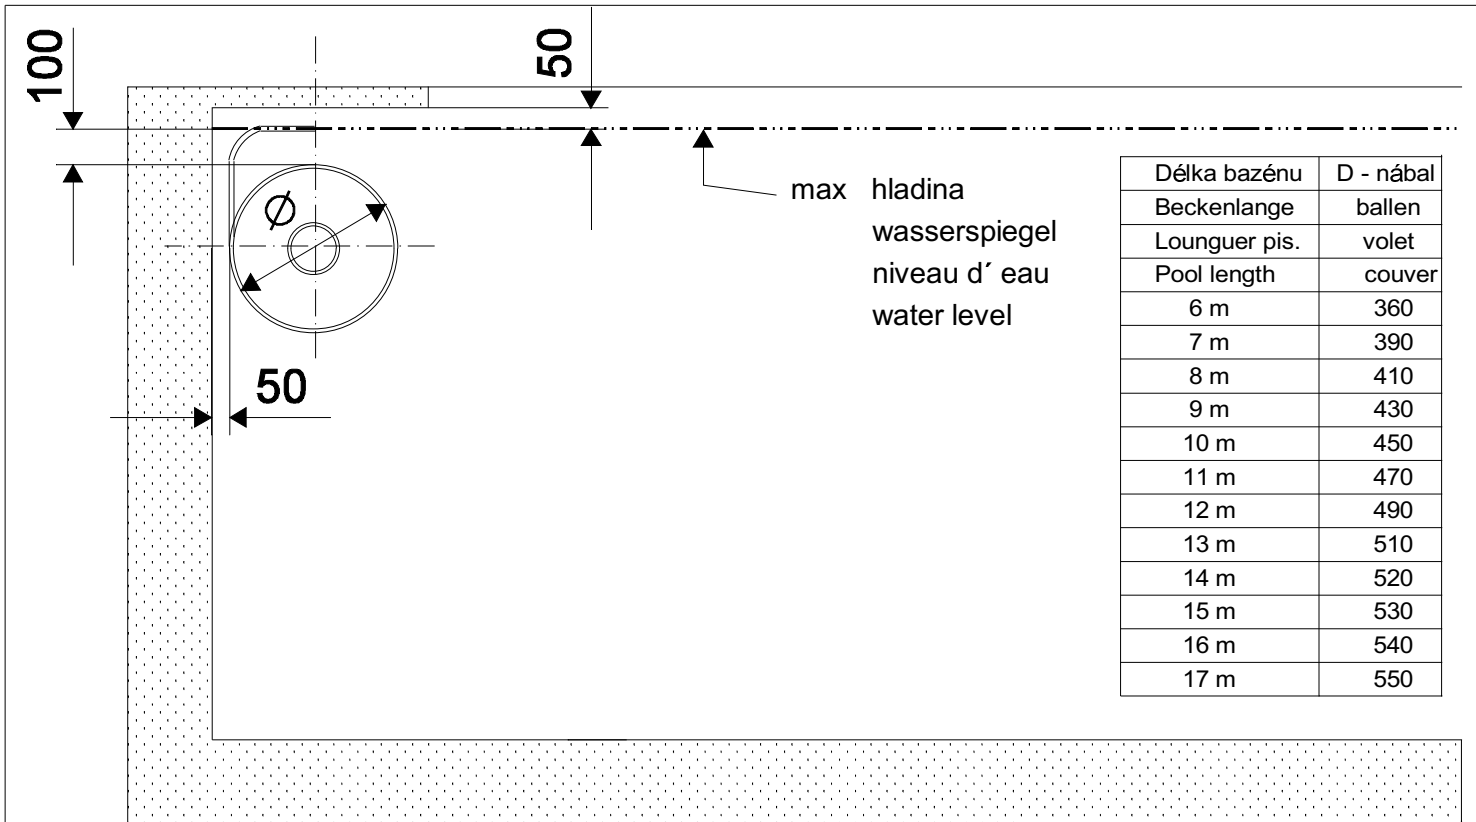


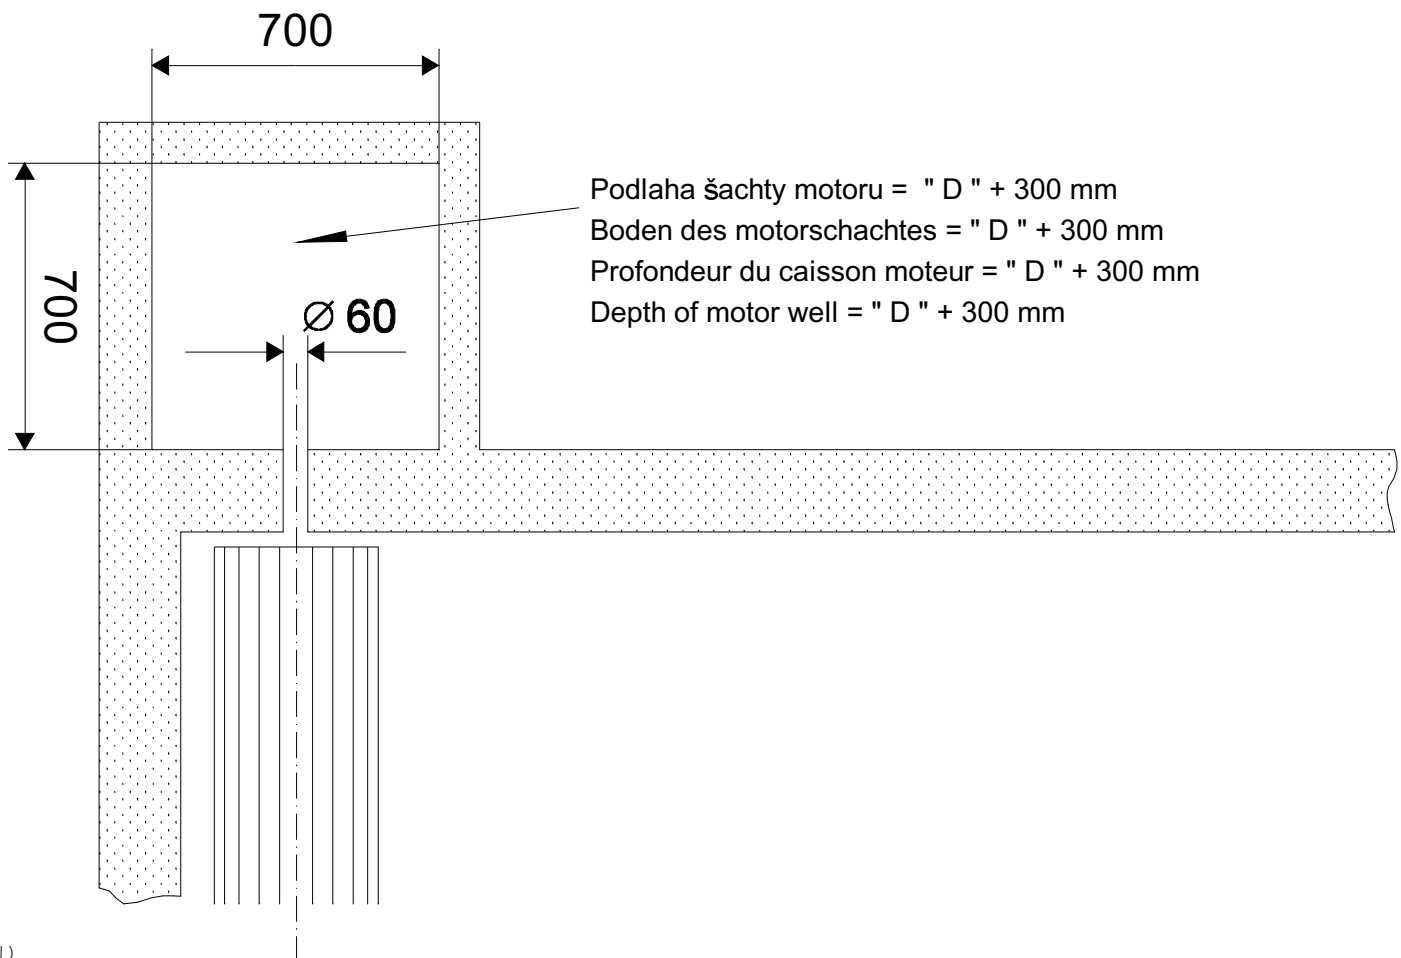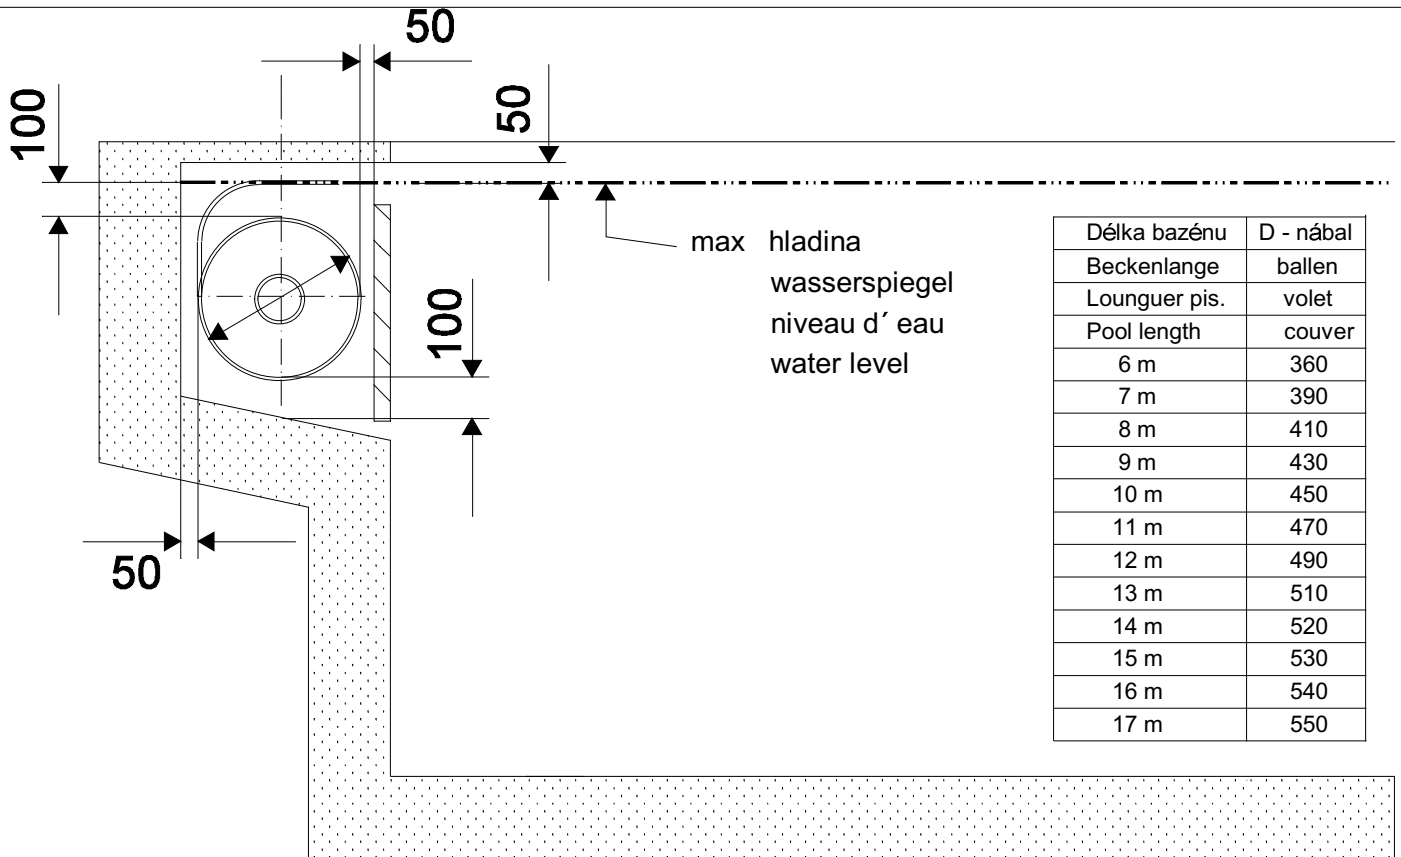

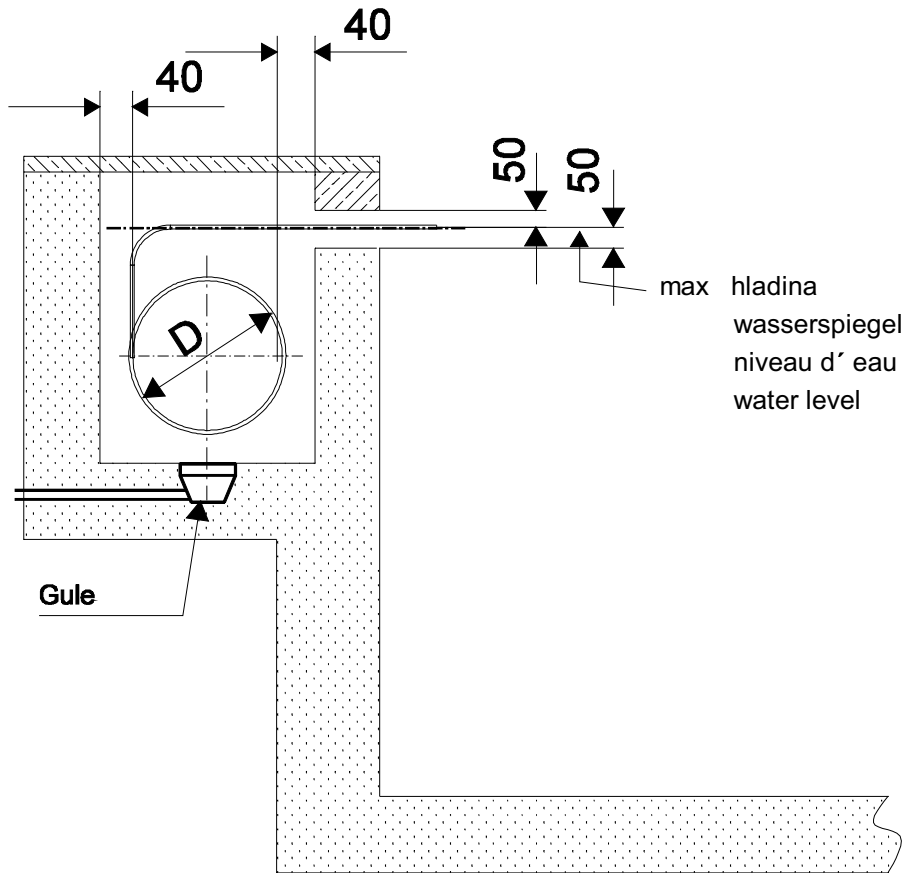



| Délka bazénu | D - nábal |
|---------------|-----------|
| Beckenlange | ballen |
| Lounguer pis. | volet |
| Pool length | couver |
| 6 m | 360 |
| 7 m | 390 |
| 8 m | 410 |
| 9 m | 430 |
| 10 m | 450 |
| 11 m | 470 |
| 12 m | 490 |
| 13 m | 510 |
| 14 m | 520 |
| 15 m | 530 |
| 16 m | 540 |
| 17 m | 550 |

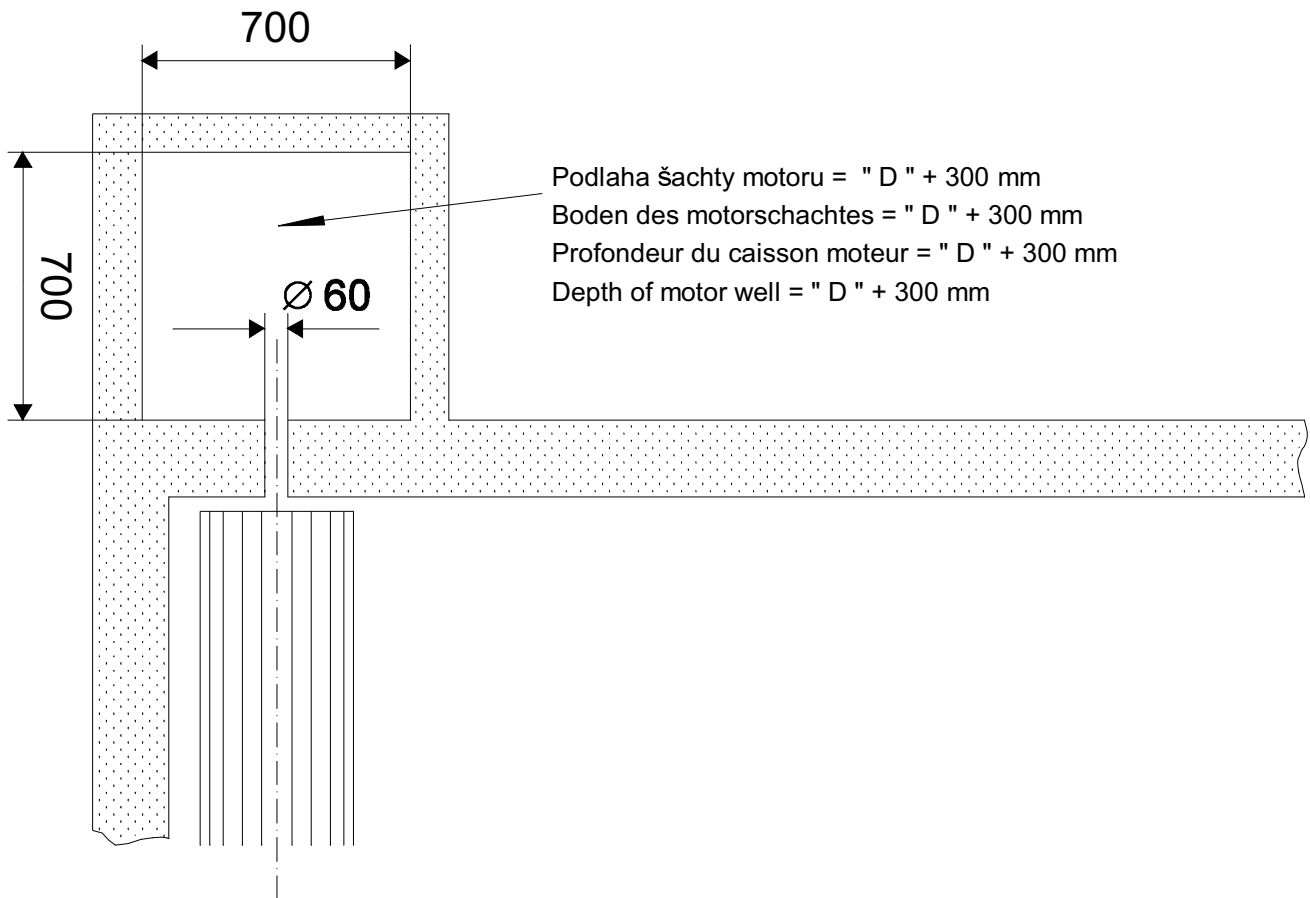

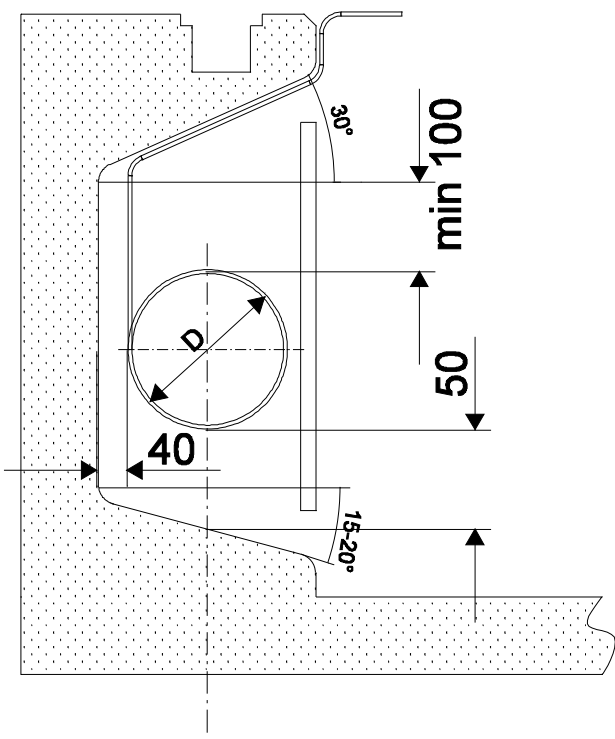


| Délka bazénu | D - nábal |
|---------------|-----------|
| Beckenlänge | ballen |
| Lounguer pis. | volet |
| Pool length | couver |
| 6 m | 360 |
| 7 m | 390 |
| 8 m | 410 |
| 9 m | 430 |
| 10 m | 450 |
| 11 m | 470 |
| 12 m | 490 |
| 13 m | 510 |
| 14 m | 520 |
| 15 m | 530 |
| 16 m | 540 |
| 17 m | 550 |

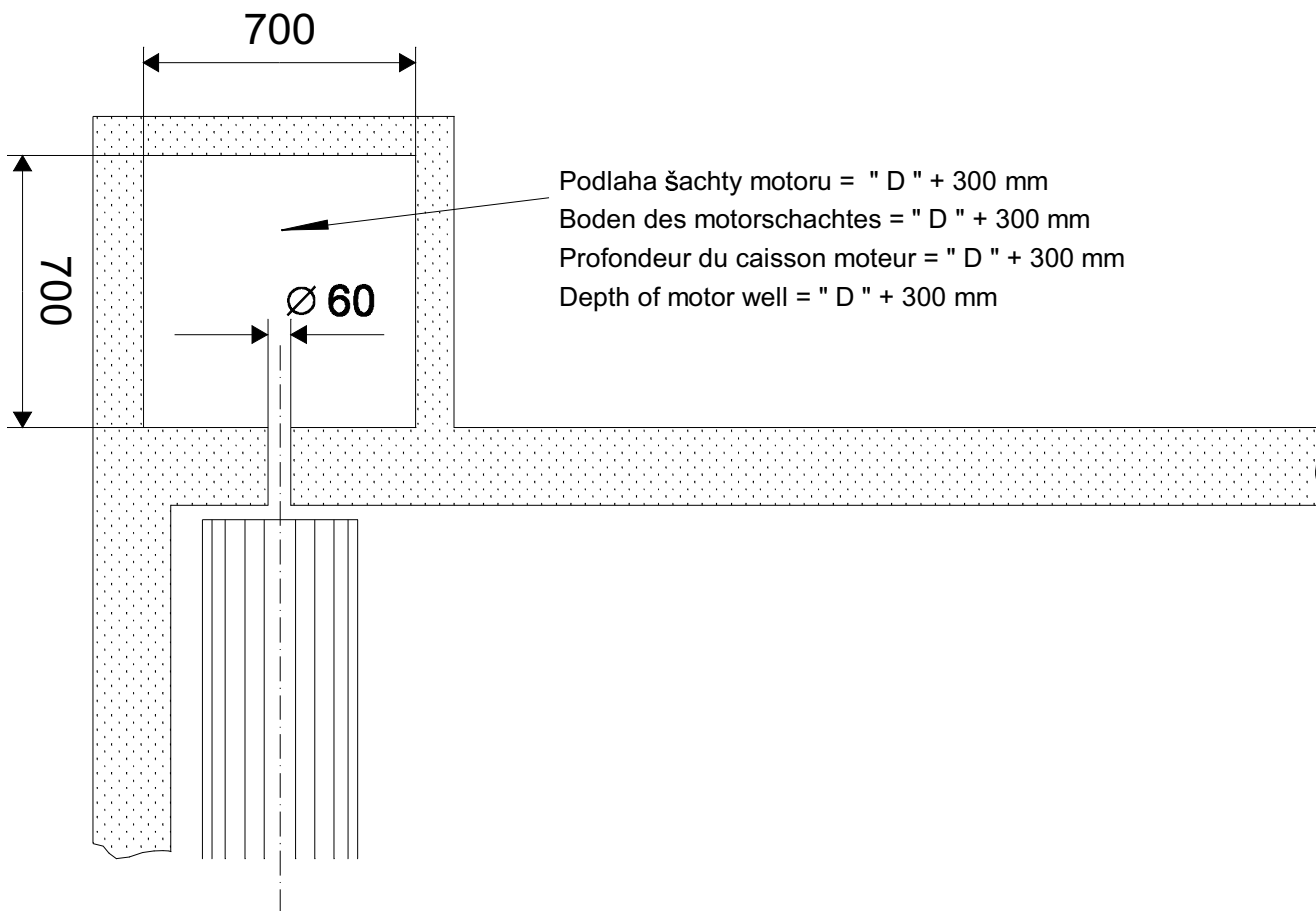

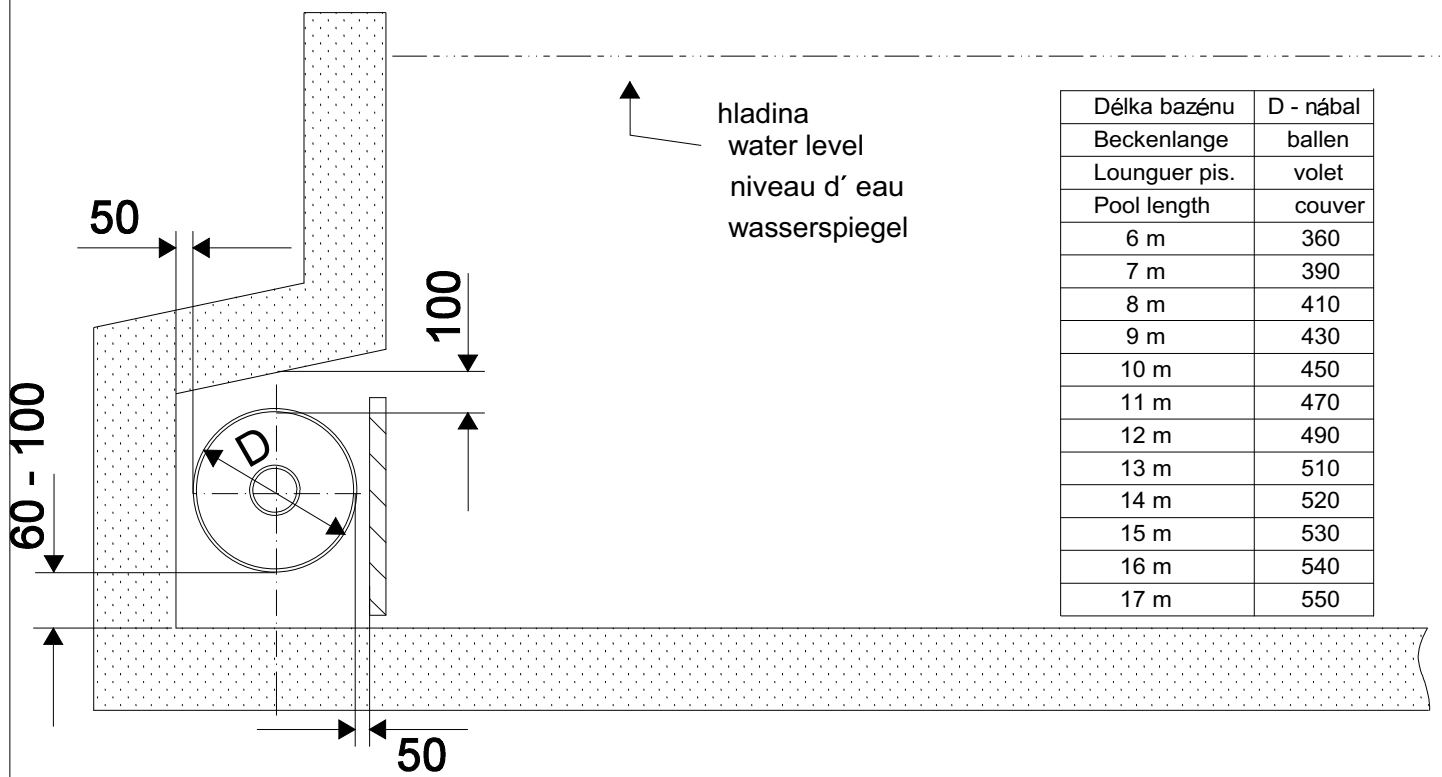

| Délka bazénu | D - nábal |
|---------------|-----------|
| Beckenlänge | ballen |
| Lounguer pis. | volet |
| Pool length | couver |
| 6 m | 360 |
| 7 m | 390 |
| 8 m | 410 |
| 9 m | 430 |
| 10 m | 450 |
| 11 m | 470 |
| 12 m | 490 |
| 13 m | 510 |
| 14 m | 520 |
| 15 m | 530 |
| 16 m | 540 |
| 17 m | 550 |

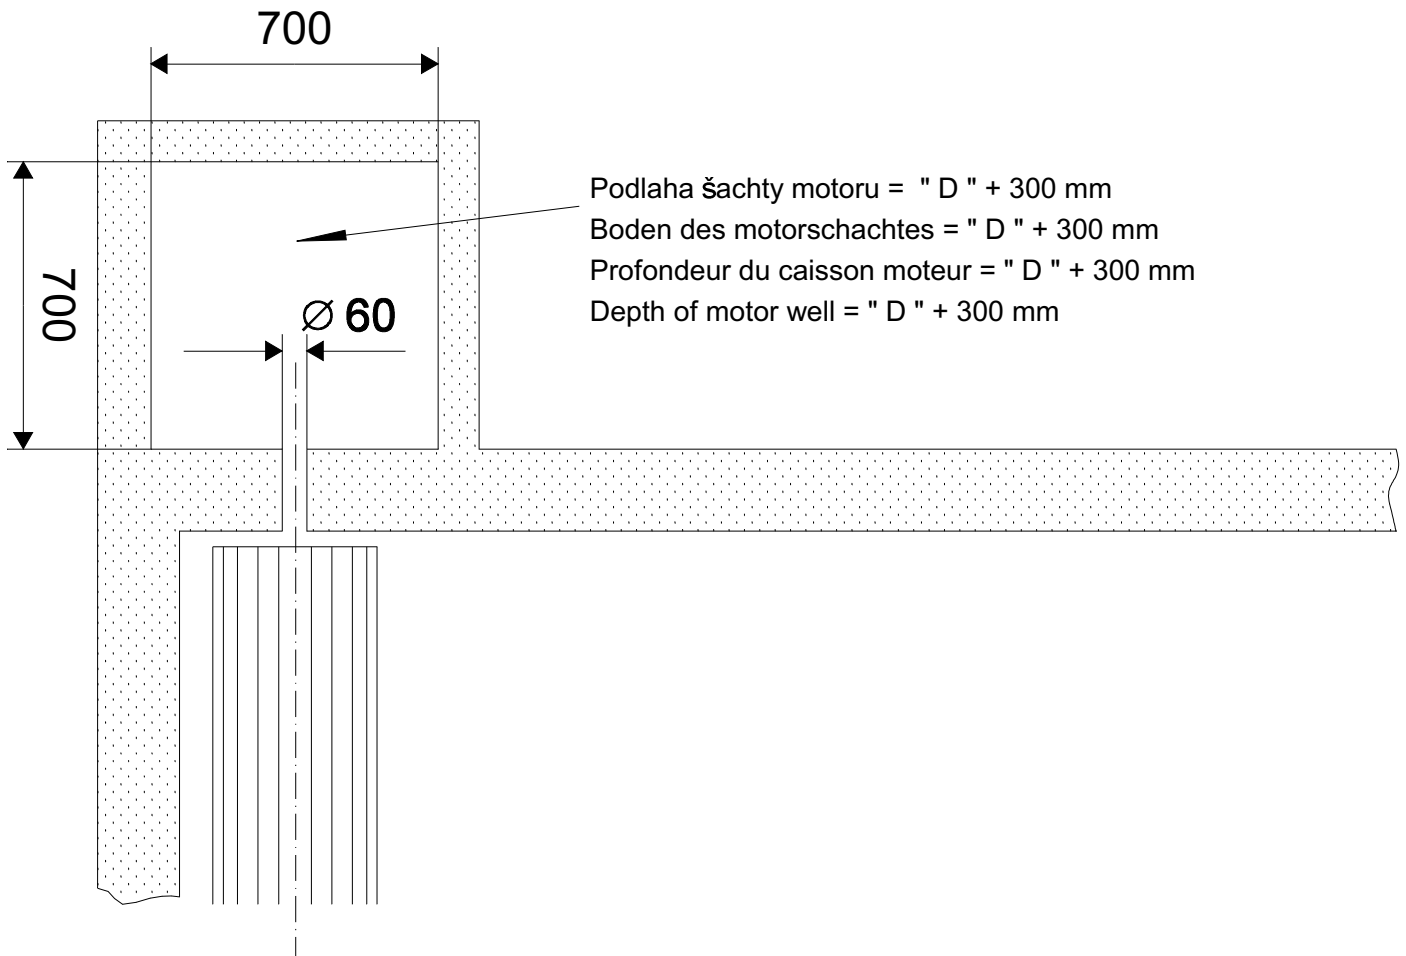

| Délka bazénu | D - nábal |
|---------------|-----------|
| Beckenlänge | ballen |
| Lounguer pis. | volet |
| Pool length | couver |
| 6 m | 360 |
| 7 m | 390 |
| 8 m | 410 |
| 9 m | 430 |
| 10 m | 450 |
| 11 m | 470 |
| 12 m | 490 |
| 13 m | 510 |
| 14 m | 520 |
| 15 m | 530 |
| 16 m | 540 |
| 17 m | 550 |

